
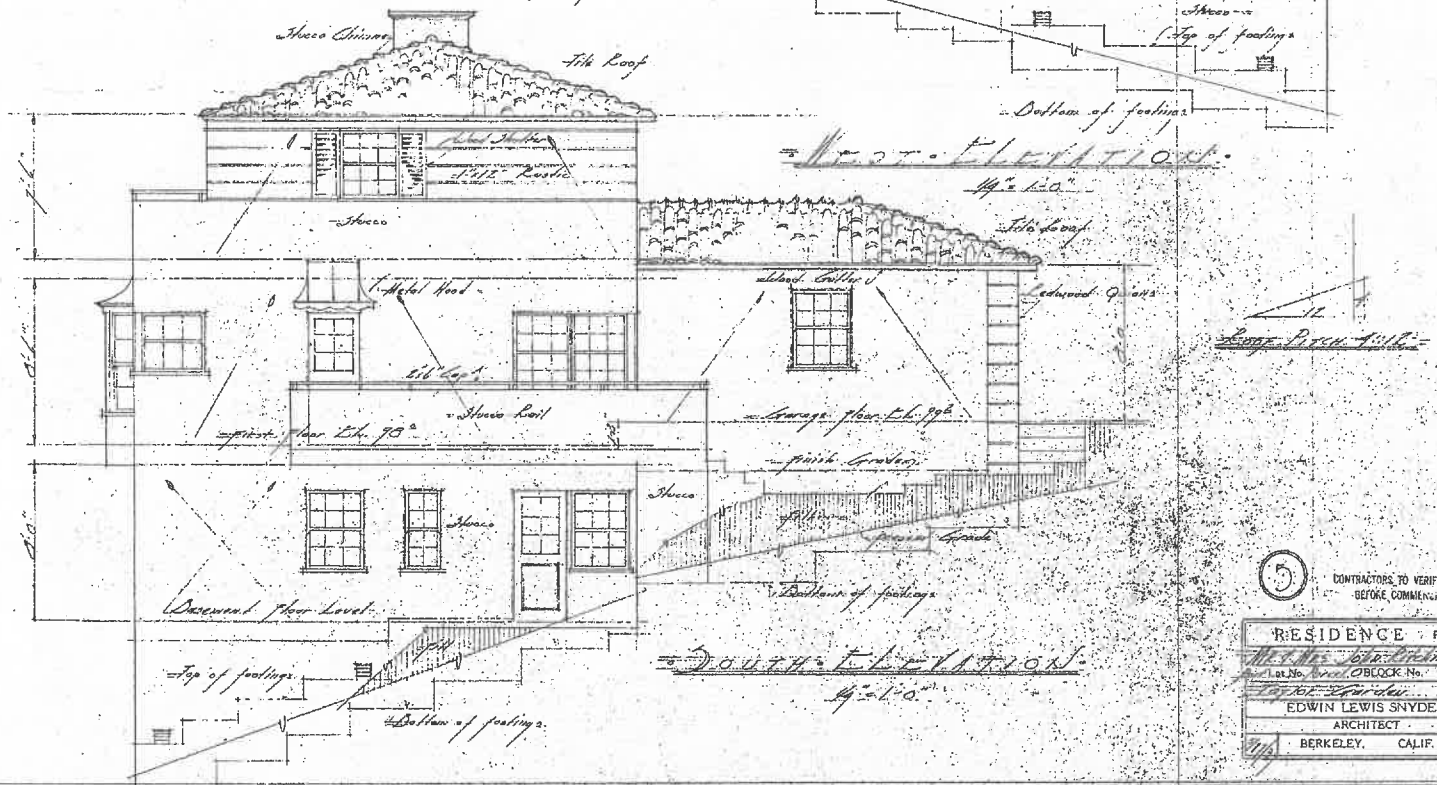



4 CONTRACTORS TO VERIFY DIMENSIONS BEFORE COMMENCING WORK

RESIDENCE FOR  
MR. & MRS. JOHN PITCHER & MRS.  
EDWIN LEWIS SNYDER  
"RAYLOR GARDENS"  
EDWIN LEWIS SNYDER  
ARCHITECT  
109 BERKELEY, CALIF.

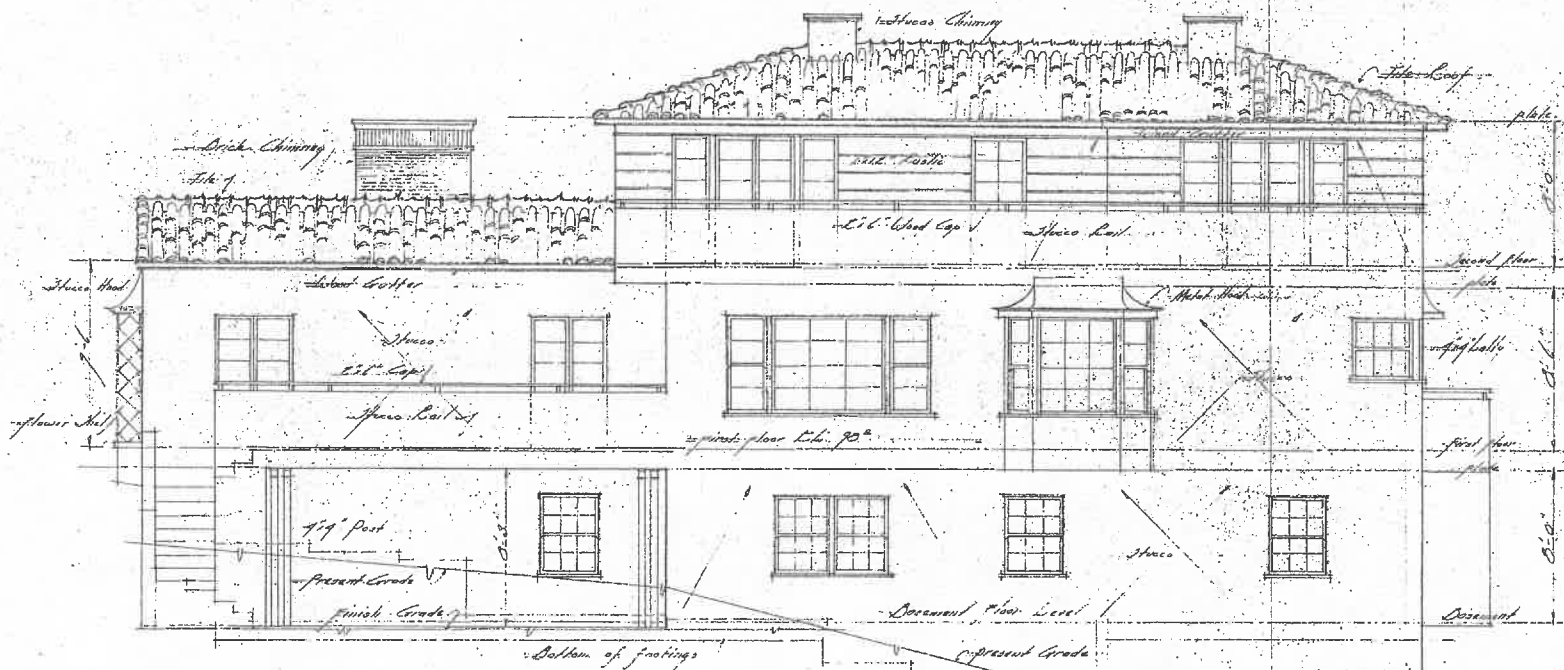

5 CONTRACTORS TO VERIFY DIMENSIONS BEFORE COMMENCING WORK

RESIDENCE FOR	
McNEEL & COMPANY	
Lot No. 100	Block No.
EDWIN LEWIS SNYDER	
ARCHITECT	
BERKELEY, CALIF.	1/19

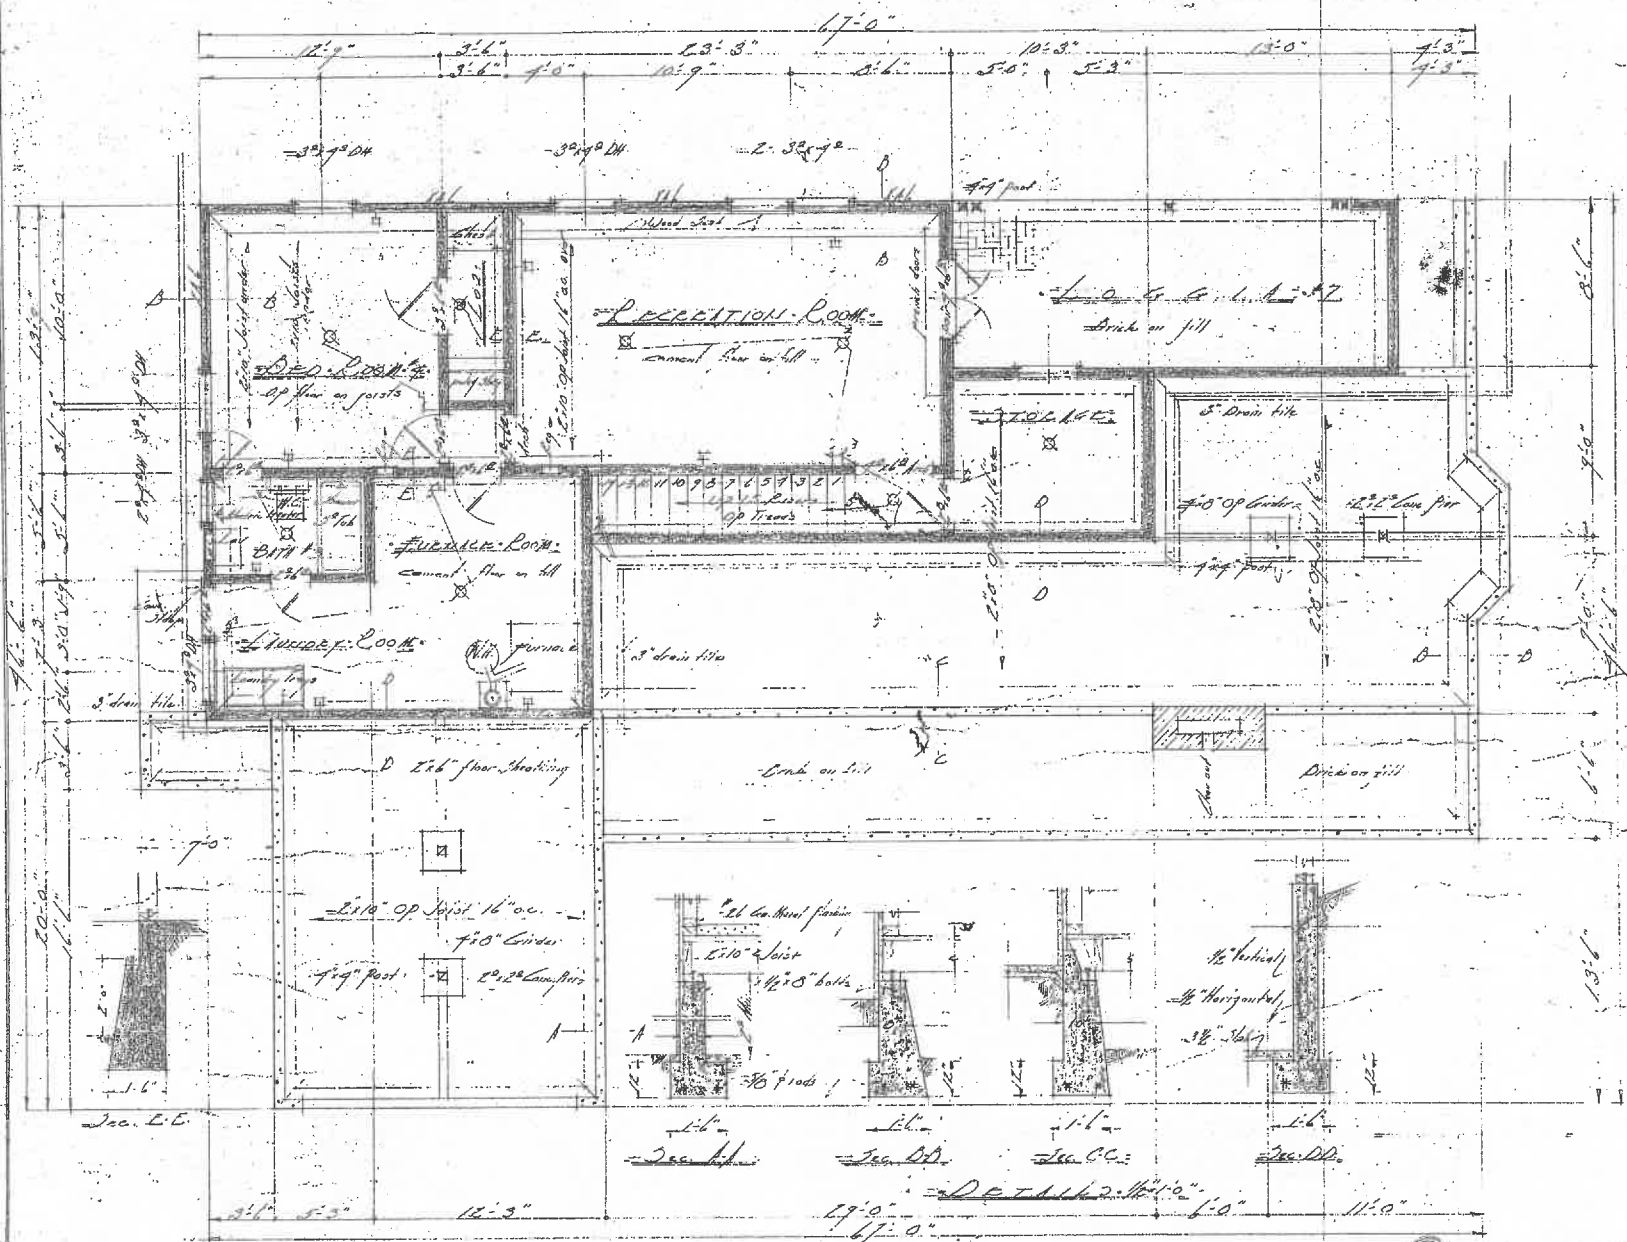




BASEMENT & FOUNDATION PLAN

1/4" = 1'-0"

1 CONTRACTORS TO VERIFY DIMENSIONS BEFORE COMMENCING WORK

RESIDENCE FOR	
THE MRS. JOHN B. SNYDER	
SPECIAL BLOCK No.	
"HOLLYWOOD GARDENS"	
EDWIN LEWIS SNYDER	
ARCHITECT	
40	BERKELEY, CALIF. 11/13




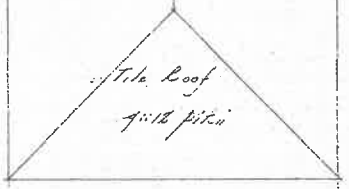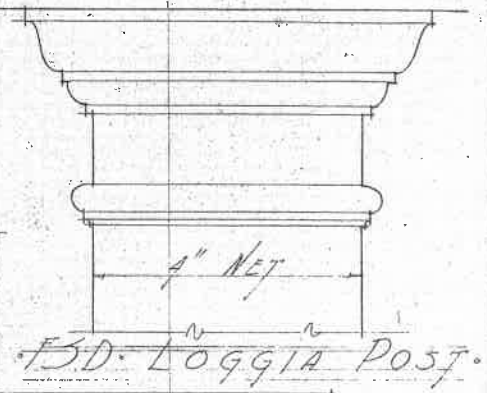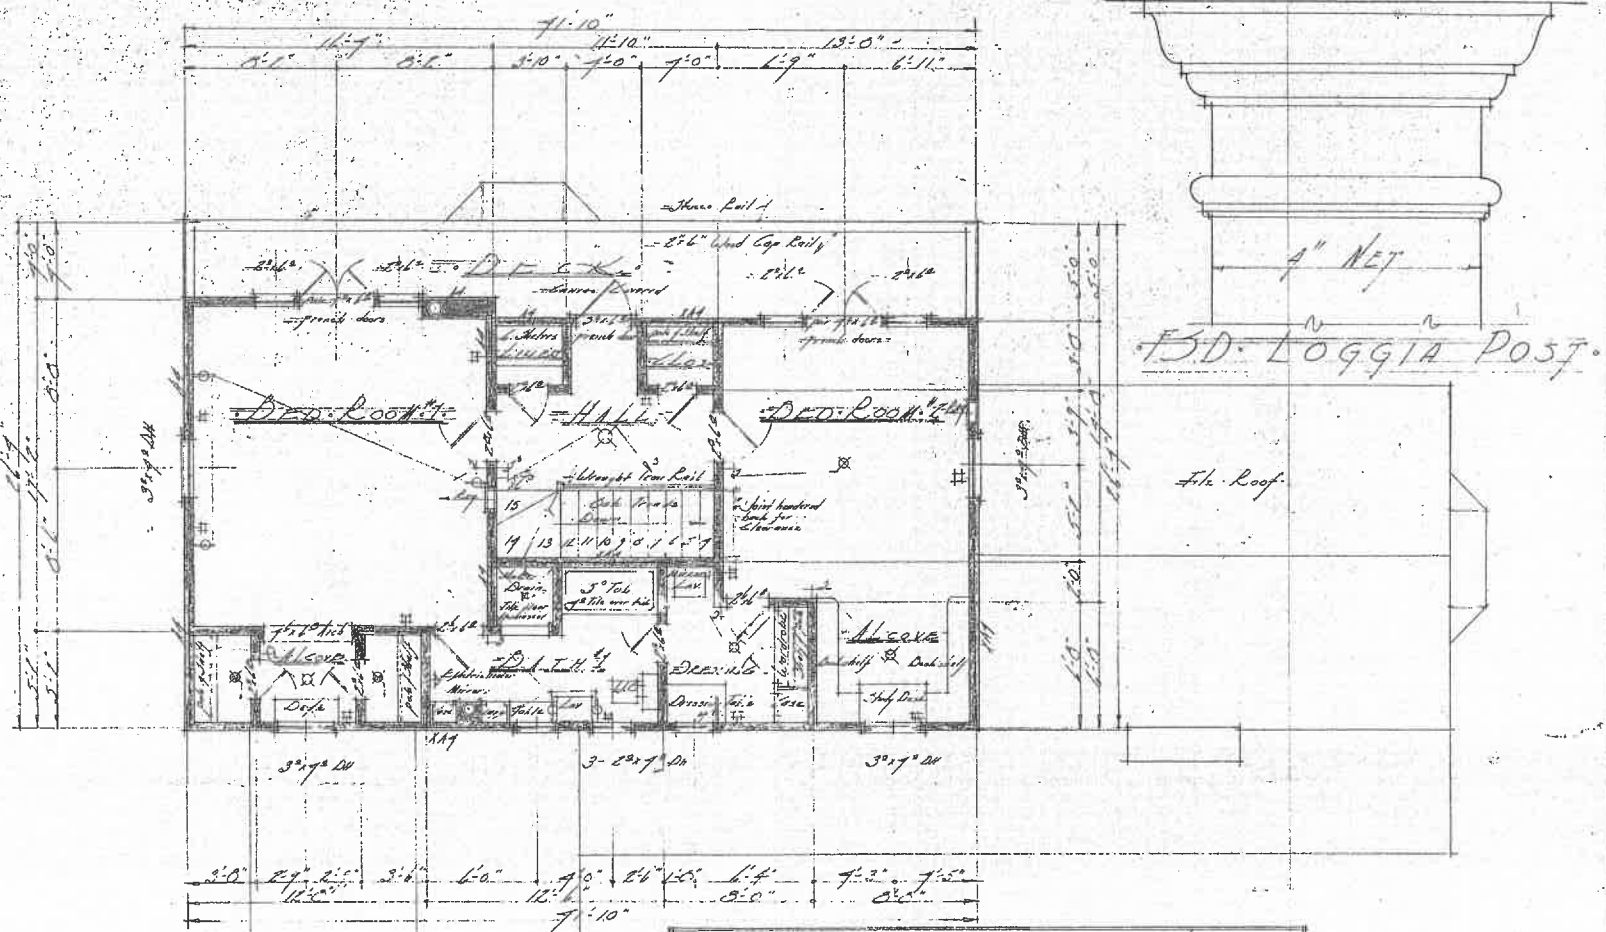

SECOND FLOOR PLAN  
14'-10"

**FLOOR SCHEDULE**


Room	Floors	Ceiling	Walls	Trim	Miscellaneous
Living R.	Oak panel	Faika 4\"/>			
Dining R.	"	#1 of mica	paper & wood base	"	D.P. window
L. Hall	"	"	Tea tiles	"	"
Kitchen	Linoleum	Canvas	Canvas	"	"
Brk. Rm.	"	"	"	"	"
DR. #1	Oak	Tea tiles	paper	"	"
DR. #2	"	"	"	"	"
DR. #3	"	"	"	"	"
Bath #1	tile floor	Tea tiles	Linoleum	"	"
Bath #2	"	"	"	"	"
Bath #3	tile floor	tile ceiling	tile walls	"	"
Recreation	Linoleum	Opple paint	Opple paint	"	"
Laundry	Canvas	tile	tile	"	"
Storage	"	"	"	"	"
Garage	Canvas on floor	tile	tile	"	"

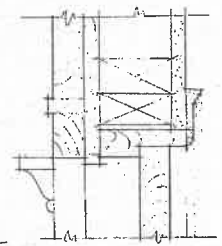



FRONT DOOR

(3) CONTRACTORS TO VERIFY ALL DIMENSIONS BEFORE COMMENCING WORK


RESIDENCE FOR	
MRS. JANE E. BROWN	
"TAYLOR GARDENS"	
EDWIN LEWIS SNYDER	
ARCHITECT	
10	BERKELEY, CALIF.

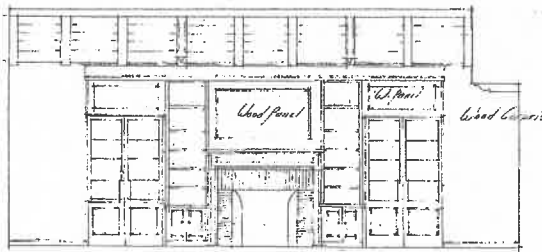

LIVING ROOM - DETAILS

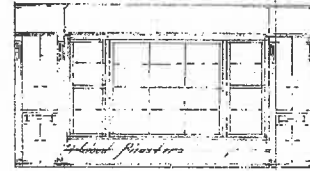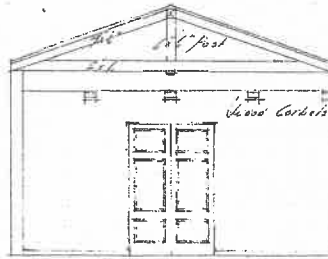


DINING ROOM - DETAILS

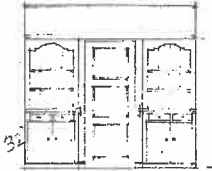



DINING ROOM -





ENTRANCE HALL - STAIRS

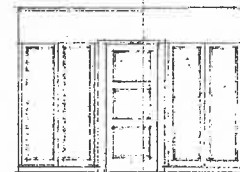

BED ROOM -

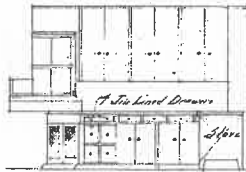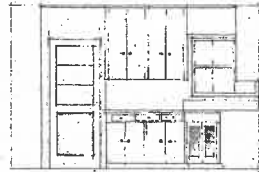


KITCHEN - CASE - DETAILS

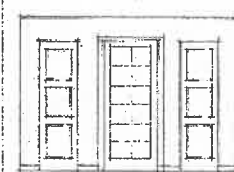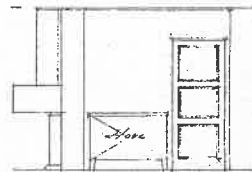


UPPER HALL




UPPER HALL

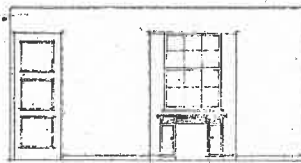




BED ROOM #1

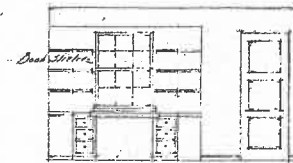



STUDY - HALL - BED ROOM #2

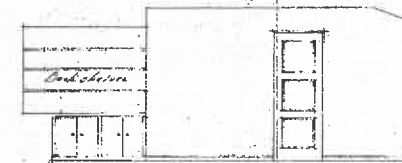

BED ROOM -

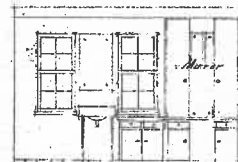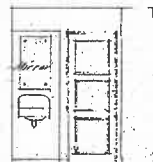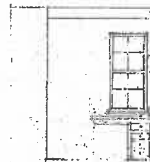


MASTER BATH ROOM - DETAILS

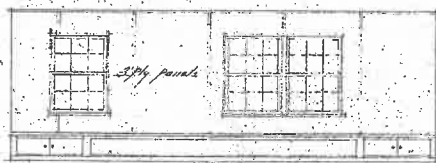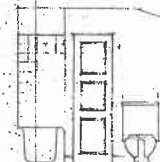

RECEPTION ROOM



BATH #3

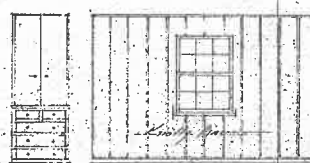

CASE - BED ROOM #4

6 CONTRACTORS TO VERIFY DIMENSIONS BEFORE COMMENCING WORK.

RESIDENCE FOR

Mr. & Mrs. John Smith, 1234

Lot No. 1234, C.R. LOCK No.


By Mr. Snyder

EDWIN LEWIS SNYDER


ARCHITECT

Berkeley, Cal. 947




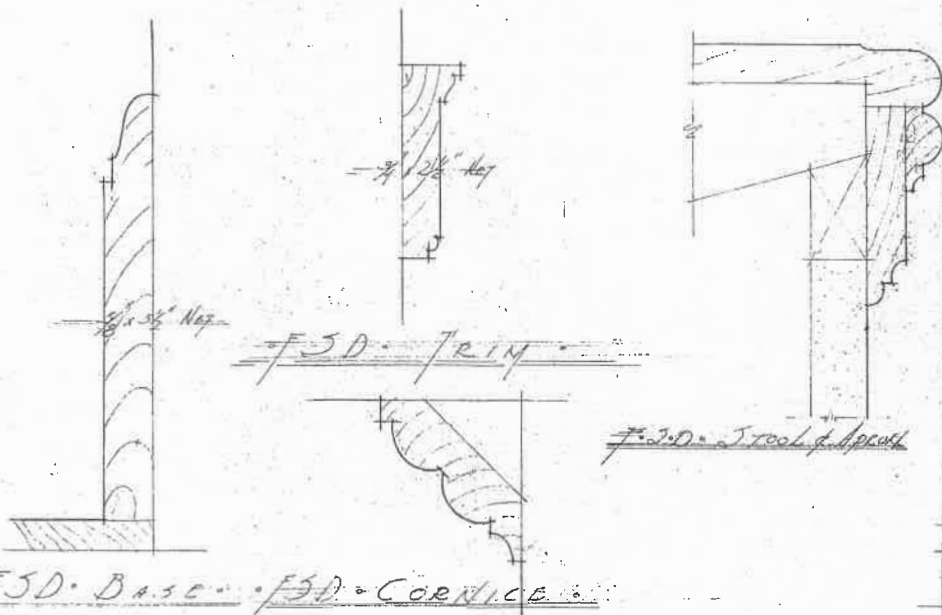


F.S.D. Base • F.S.D. Cornice

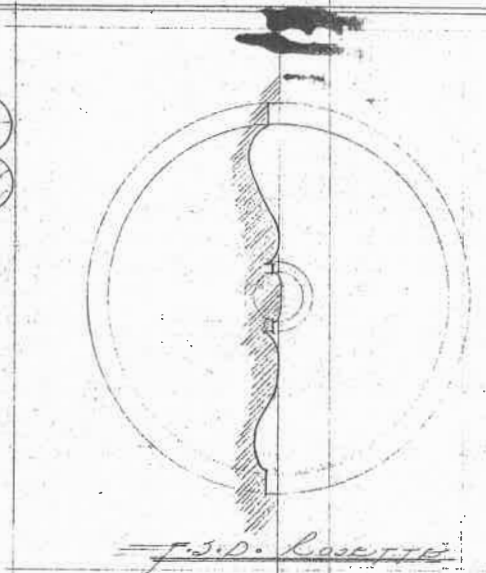

F.S.D. Rosette

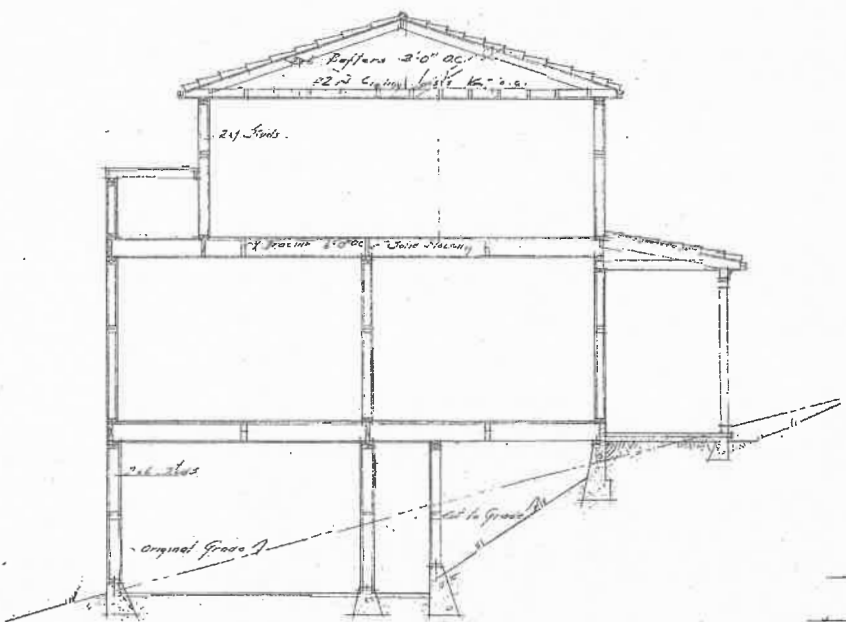

SECTION  
Scale 1/4" = 1'-0"

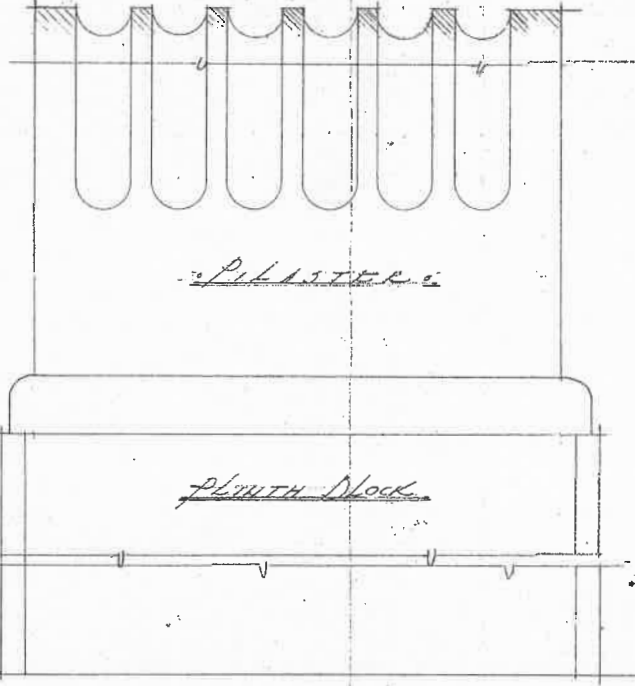

PILASTER

FLOUTH DOOR

FLOUTH DOOR PILASTER

3 CONTRACTORS TO VERIFY DIMENSIONS BEFORE COMMENCING WORK

RESIDENCE FOR  
MR AND MRS JOHN W. W. W. W.  
1/2" = 1'-0" BLOCK No.  
TAYLOR BARNES  
EDWIN LEWIS SNYDER  
ARCHITECT  
BENKLEY, CALIF.